



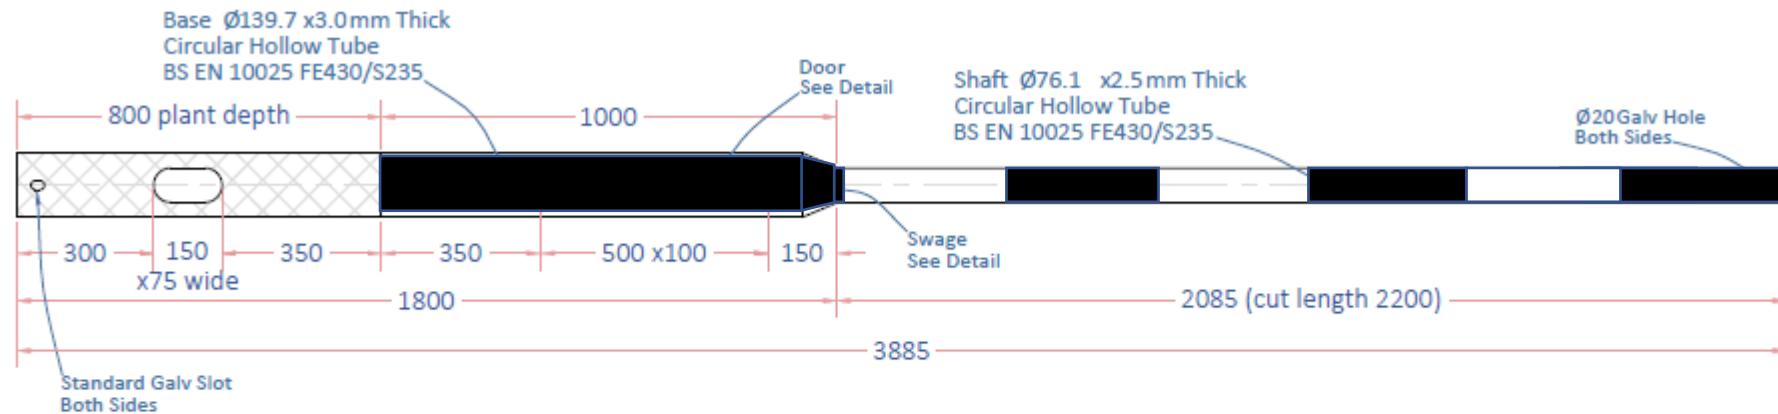


Door Detail

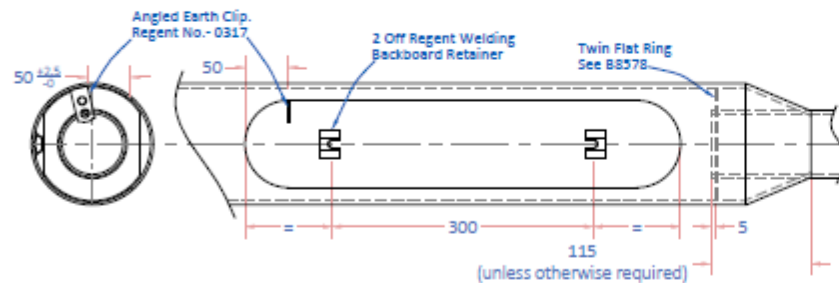

See B7024 For Detail

Swage Detail

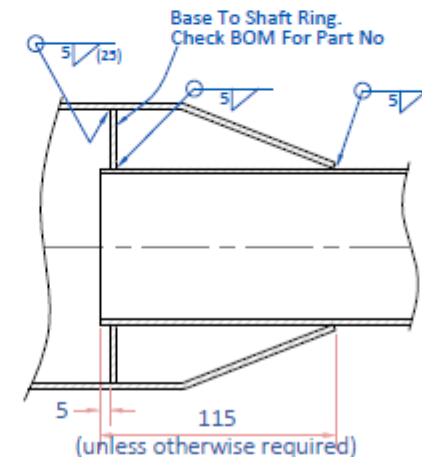

See B7800

**3M Pedestrian Crossing
post 3m Above ground
with 3 no Diamond
Grade 300mm White
Bands on Black Painted
post**

Base Marked 3L	
Base	Information
Program No.	1400301
Profile Start Point	2500

C&R Outdoor Lighting Ltd

www.crlighting.co.uk