



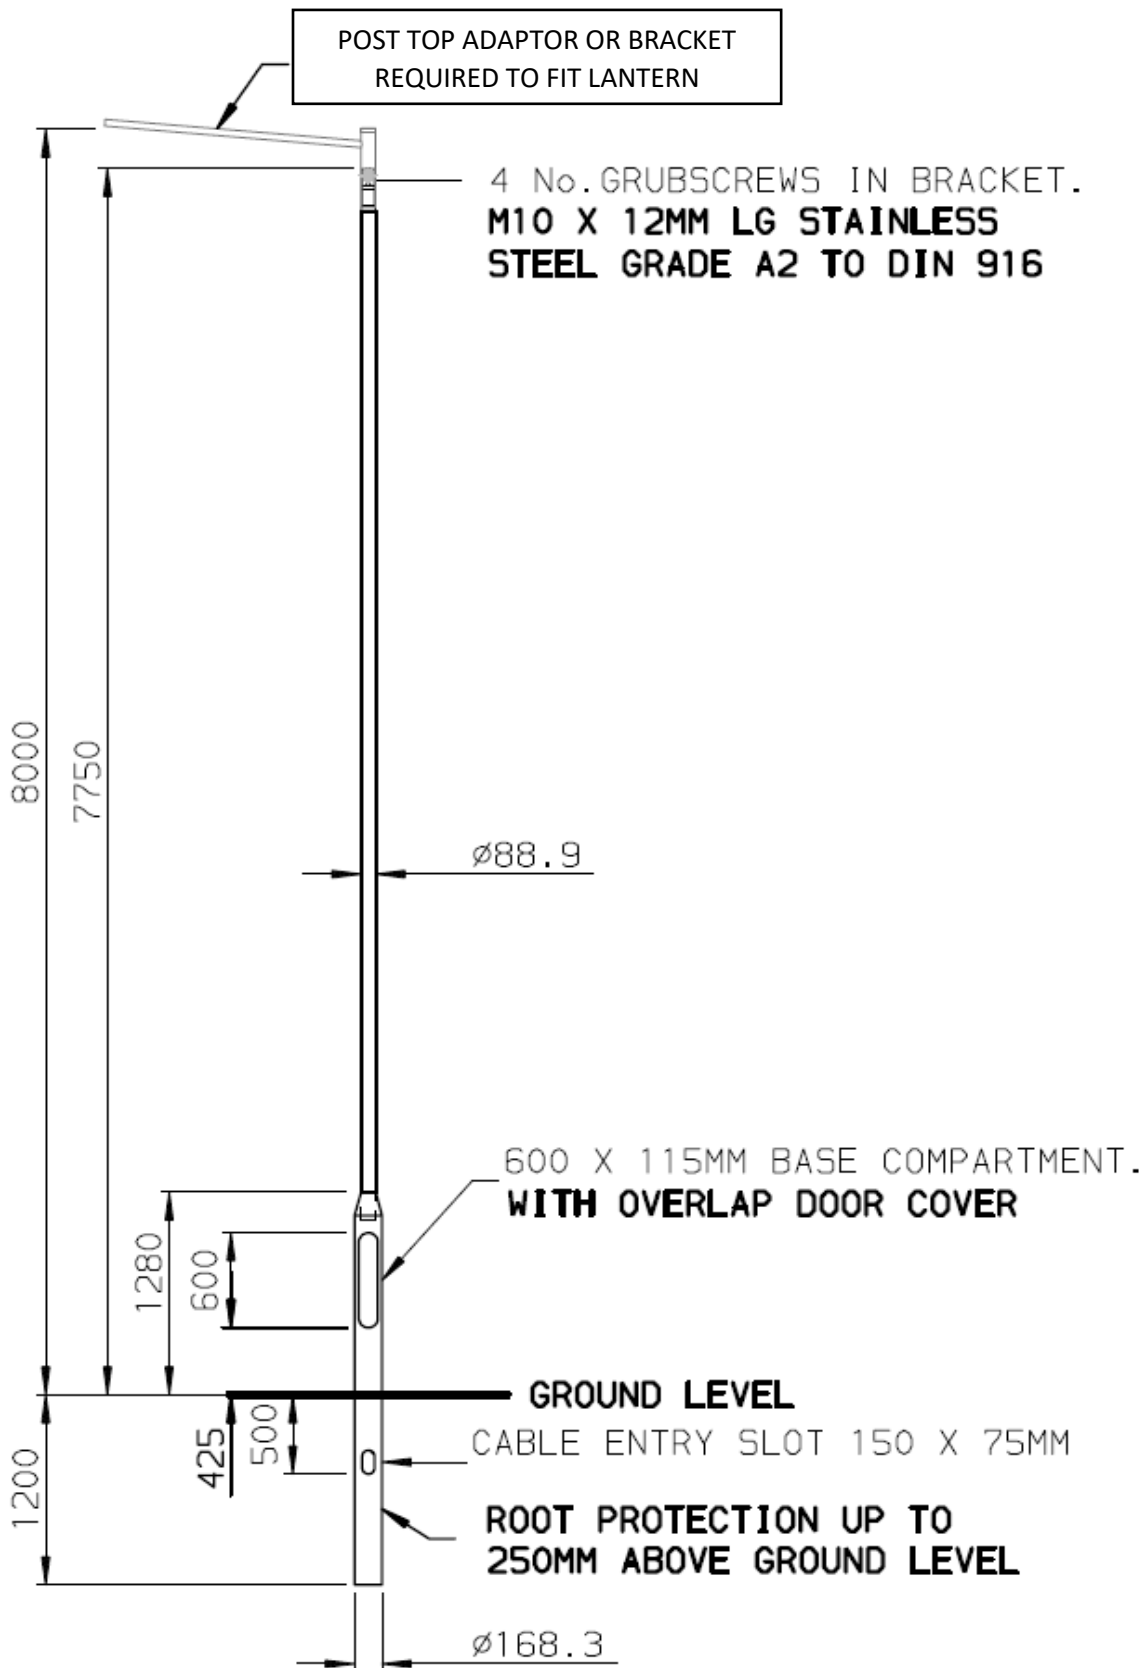

8M POST TOP COLUMN ROOT MOUNTED


C&R Outdoor Lighting Ltd

www.crlighting.co.uk

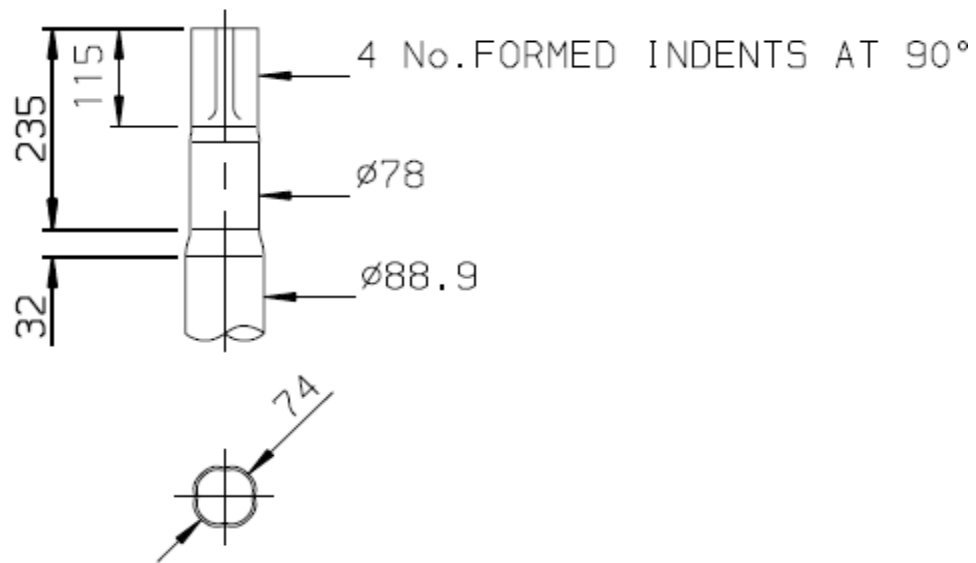

DETAIL OF TOP OF COLUMN.

SCALE 1:10

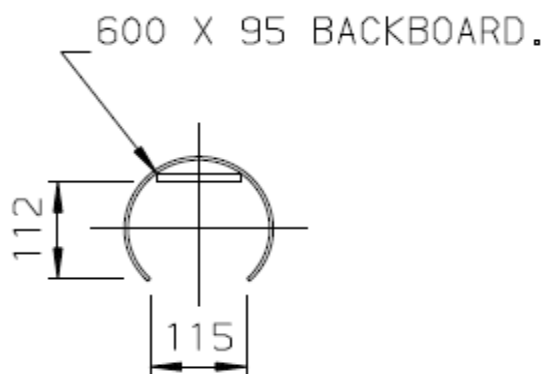

BASE COMPARTMENT.

SCALE 1:10

8M POST TOP COLUMN ROOT MOUNTED

C&R Outdoor Lighting Ltd

www.crlighting.co.uk